






## RESTRICTED

[illegible][illegible]

BUSHIPS NO.	581745
NFK. NO.	49893

BUSHIPS NO. 581745

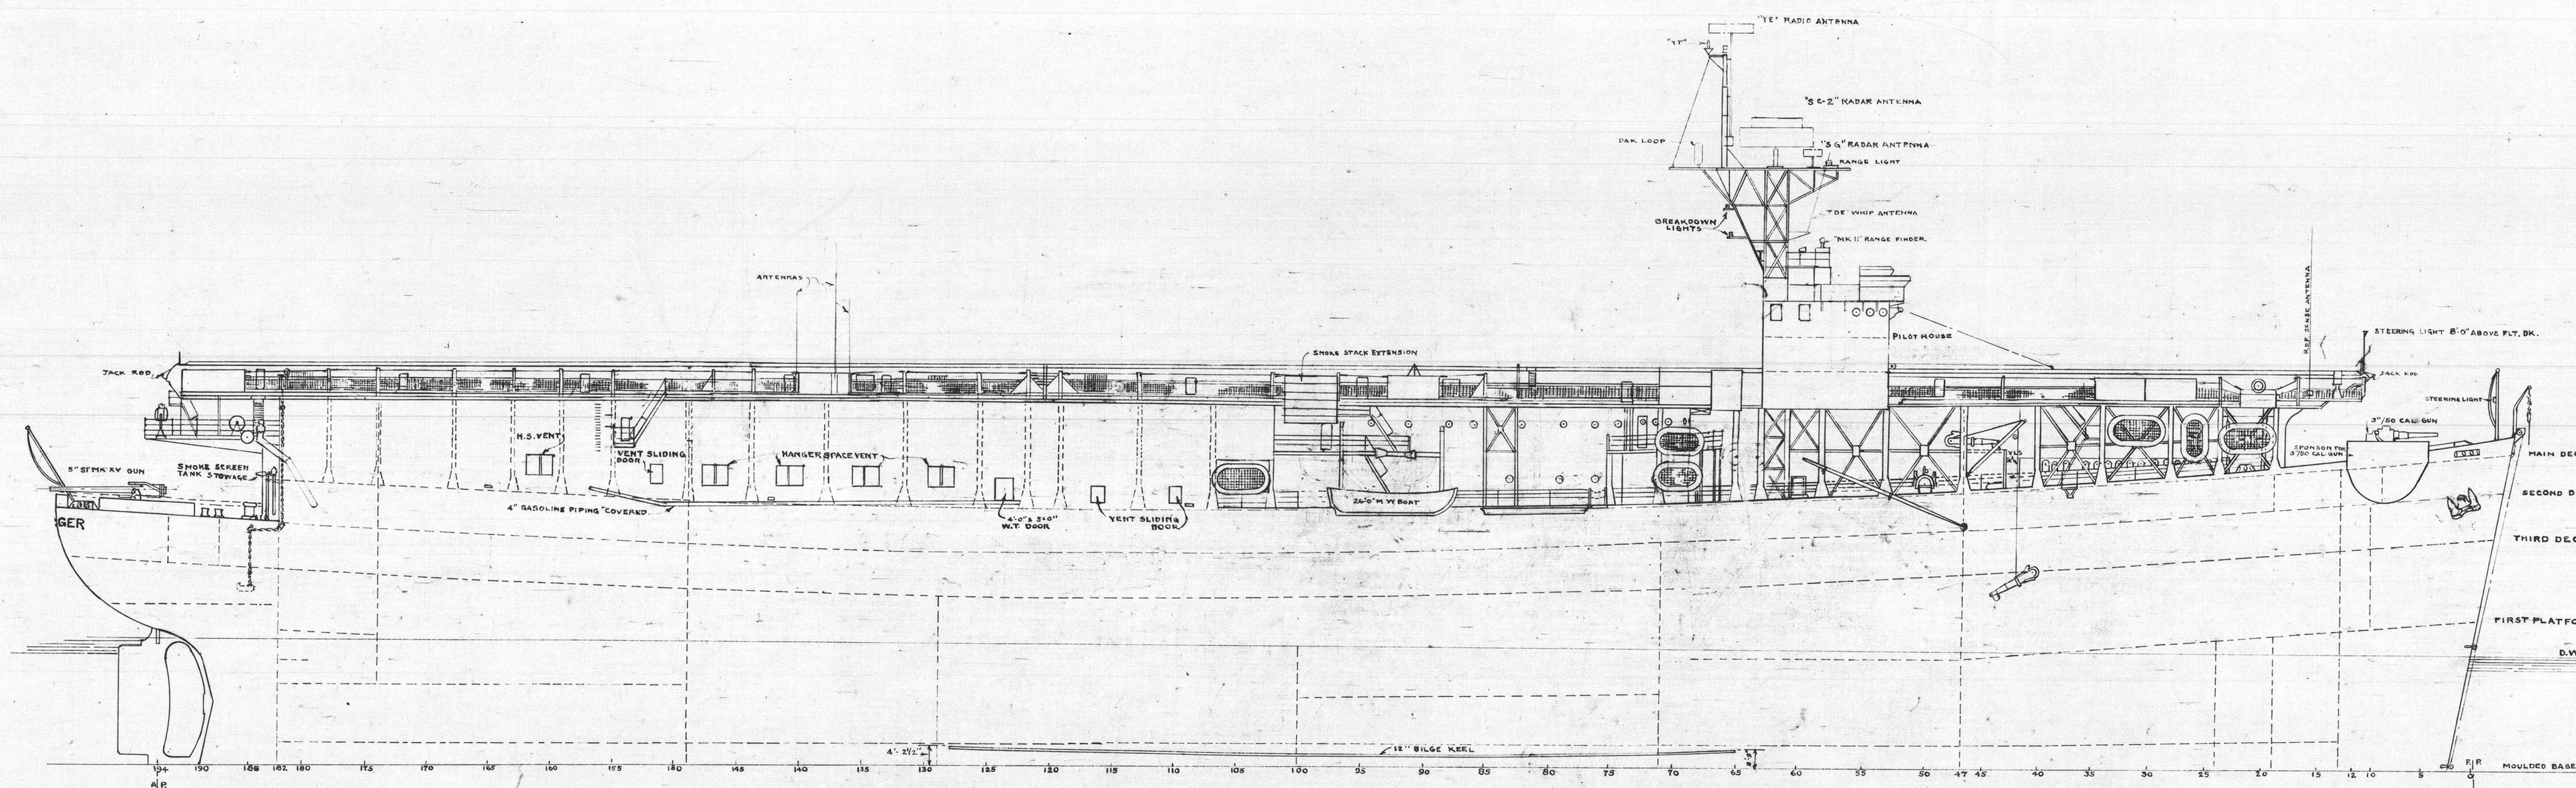

SCALE: 1/16" = 1'-0"	DATE: DEC. 6, 1942.
DRAWN BY: E. JORDAN	NAVAL ARCH. <i>Edw. Freeman</i>
TRACED BY: E. JORDAN	SR. NAVAL ARCH.
CHECKED BY: E. S. RITCHIE	

DR. NO. 49893  
BUSHIPS NO. 581745














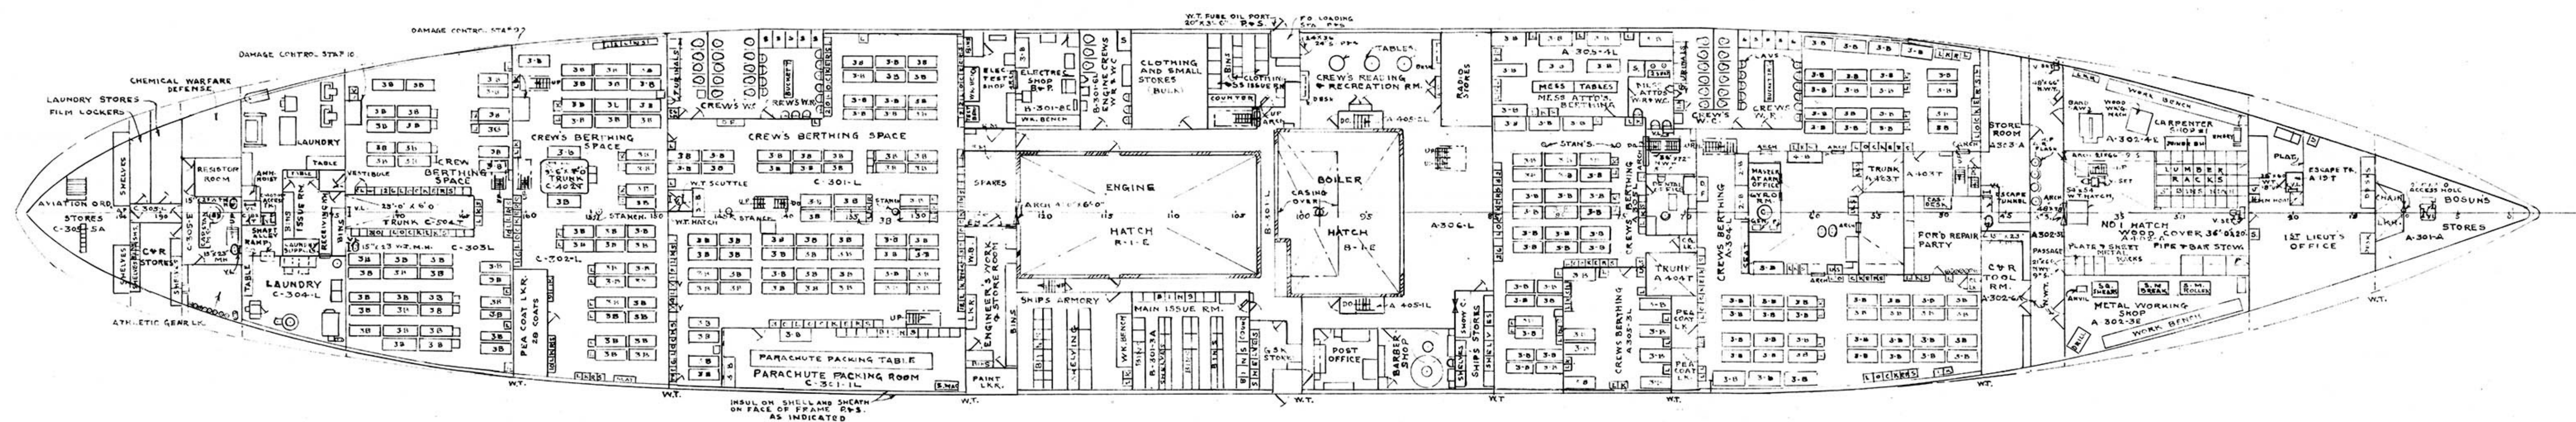


**U. S. S. CHARGER-ACV-30  
THIRD DECK**  
SCALE - 1/16" = 1'-0"  
BUSHIPS NO. 581745, NFK. NO. 49893  
SHEET NO. 9 OF 14 SHEETS

VANDYKE ISSUE RECORD		
ISSUED BY	DATE	SERIAL NO. CHARGED TO

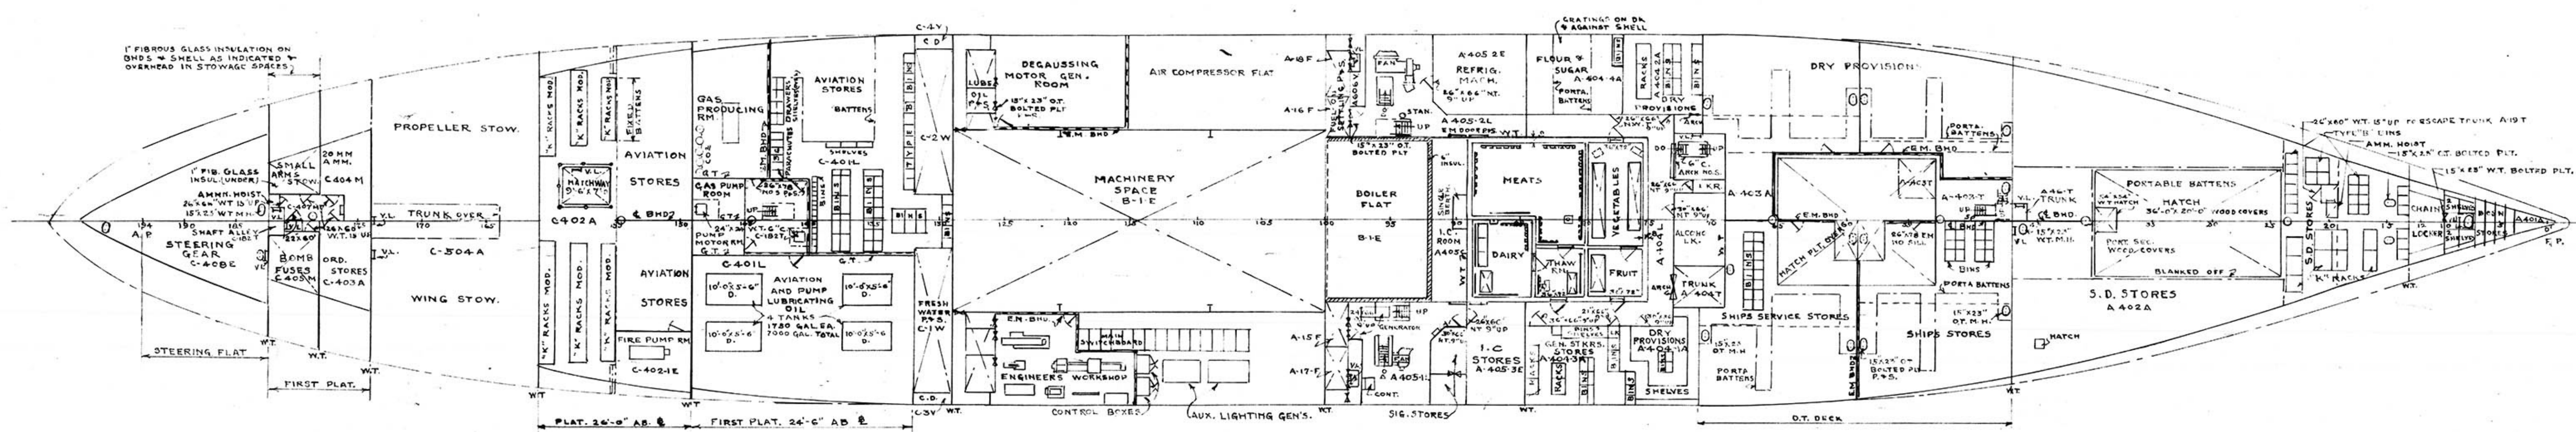

**U. S. S. CHARGER-ACV-30  
FIRST PLATFORM**  
SCALE - 1/16" = 1'-0"  
BUSHIPS NO. 581745, NFK. NO. 49893  
SHEET NO. 10 OF 14 SHEETS

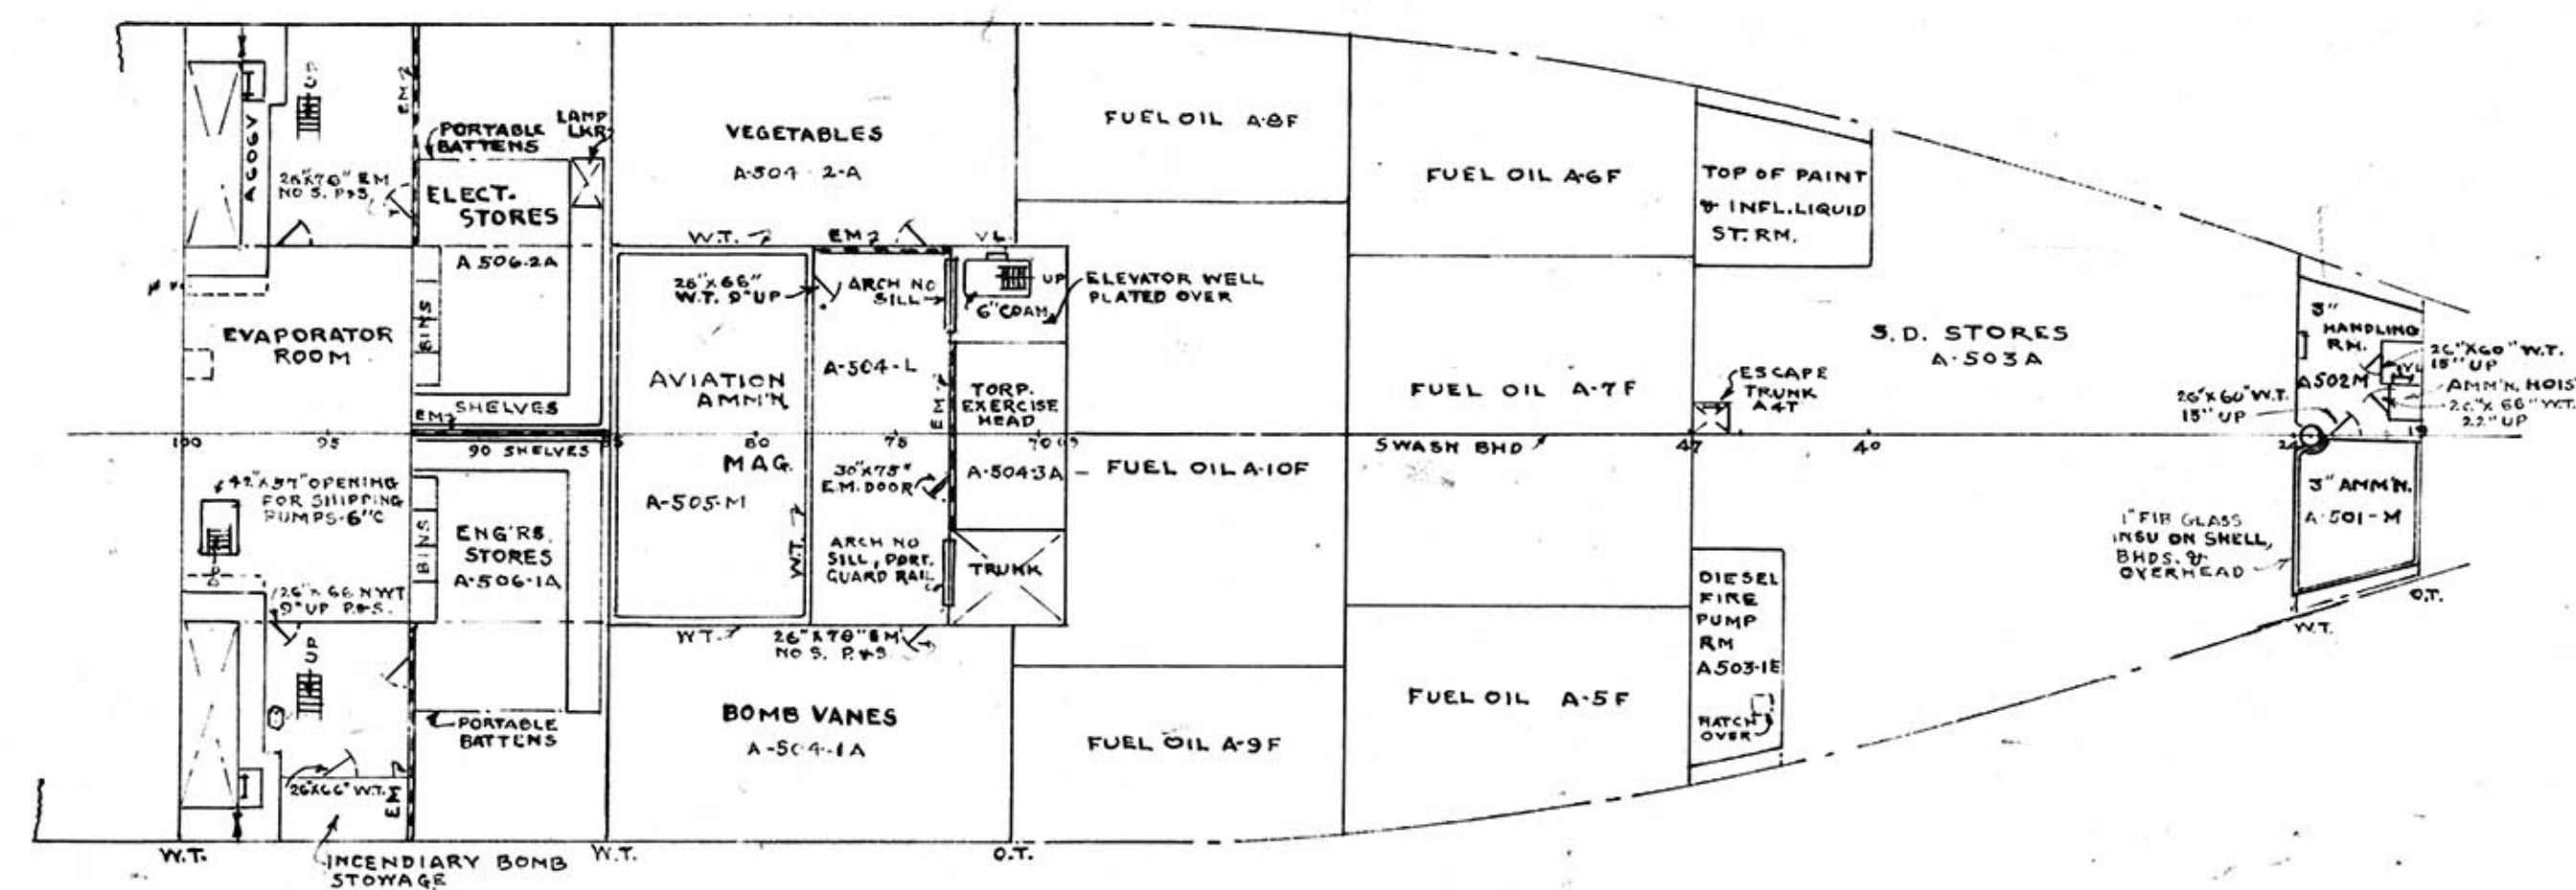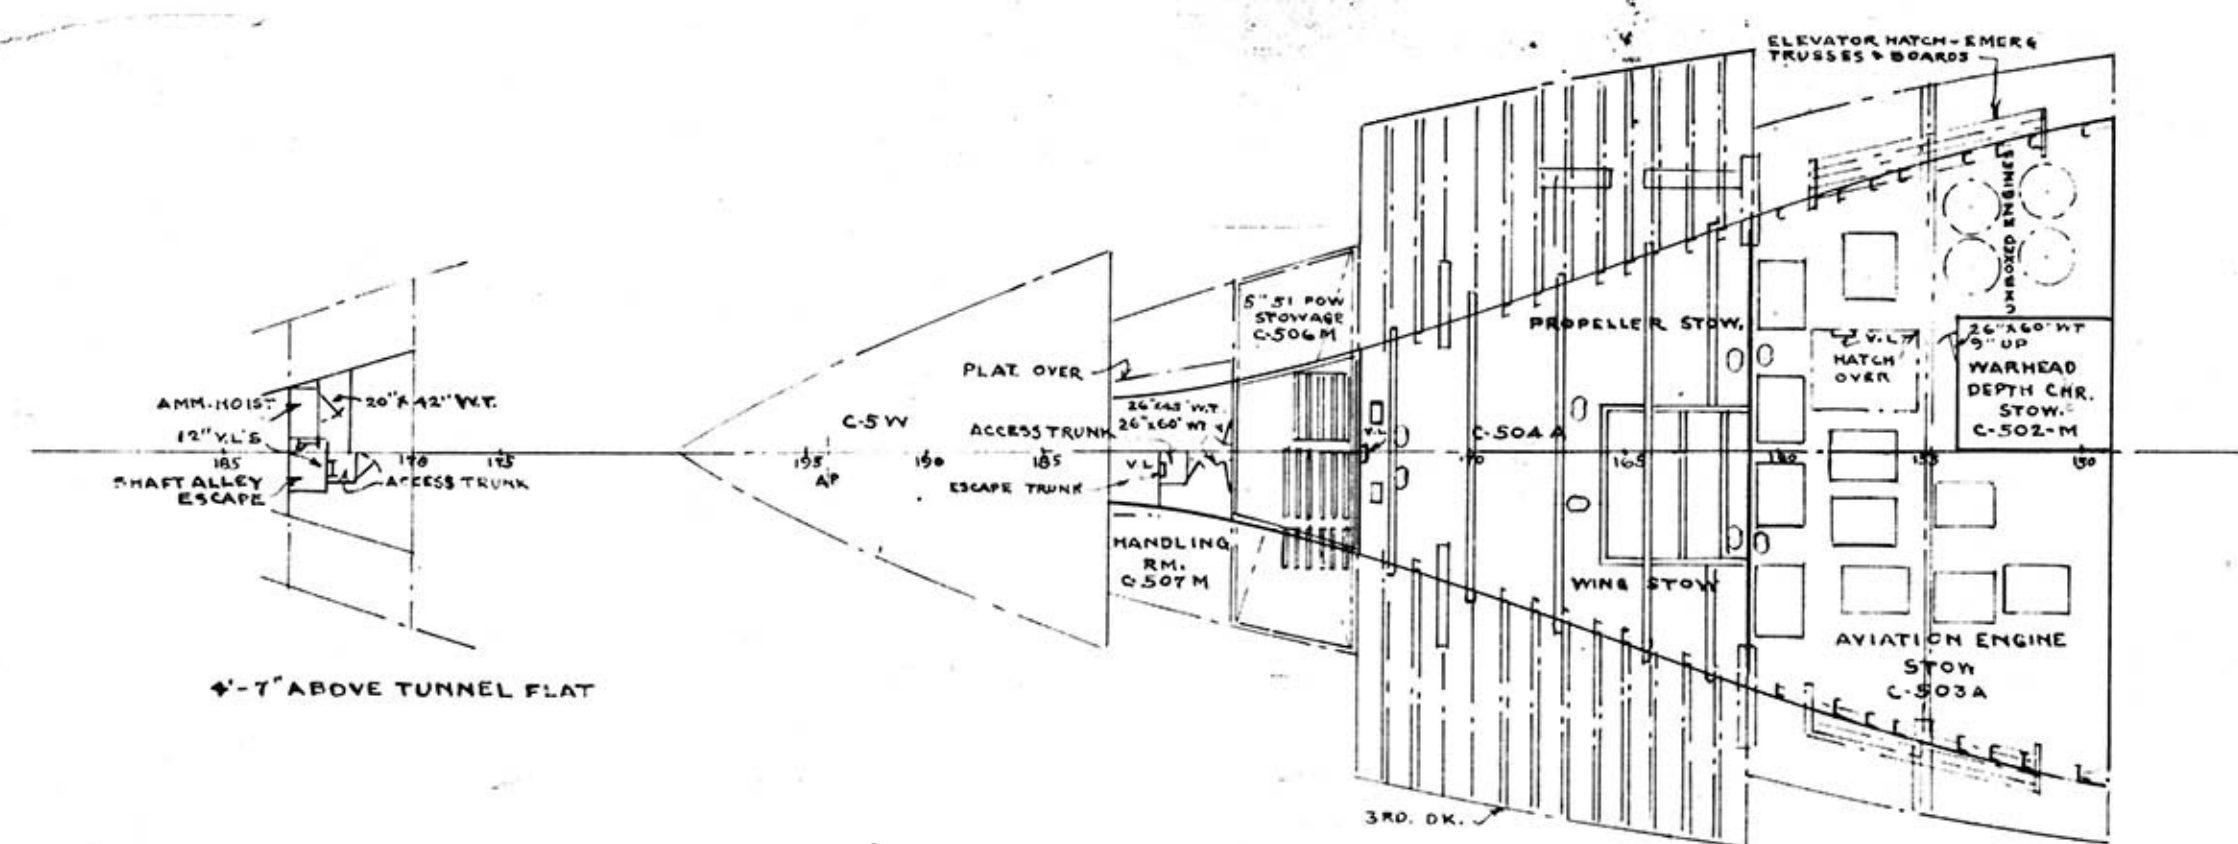

**U. S. S. CHARGER-ACV-30  
SECOND PLATFORM**  
SCALE - 1/16" = 1'-0"  
BUSHIPS NO. 581745, NFK. NO. 49893  
SHEET NO. 11 OF 14 SHEETS

# **BOOKLET OF GENERAL PLANS THIRD DECK AND FIRST AND SECOND PLATFORMS**



**FINISHED PLANS**  
TAKEN FROM WORK EXAMINED  
AND FOUND CORRECT

**NORFOLK NAVY YARD  
CONSTRUCTION AND REPAIR  
INDUSTRIAL DEPARTMENT  
U.S.S. CHARGER-ACV-30**

SCALE: 1/16" = 1'-0" DATE: DEC. 6-1942  
DRAWN BY: E. JORDAN NAV. ARCH. *Edw. Freeman*  
TRACED BY: E. JORDAN SR. NAV. ARCH.  
CHECKED BY: S. RITCHIE

DR. NO. 49893  
BUSHIPS NO. 581745  
PRINCIPAL NAV. ARCH. *W. B. Burshey* FOR MANAGER

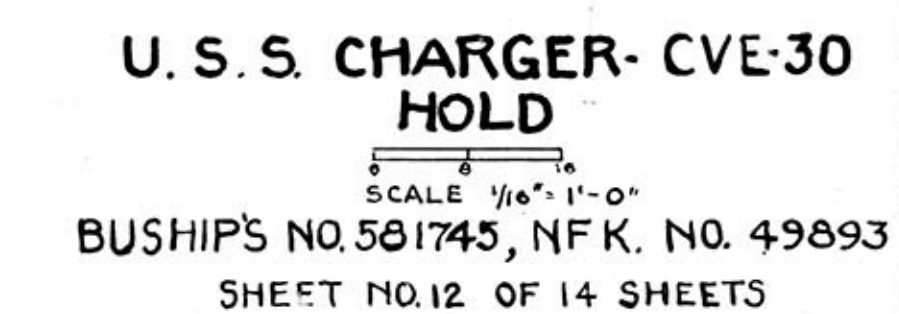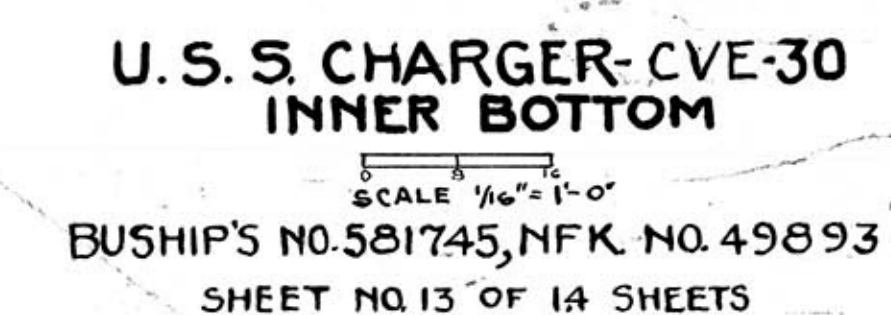

[illegible]

GENERAL - INFORMATION																
DIMENSIONS			SMALL BOATS AND LIFE RAFTS				COMPLEMENT			FIRE PLUGS		FIRE PLUGS CON.				
LENGTH	BETWEEN PERPENDICULARS	OVERALL	NO	TYPE	LOCATION	DECK	SIDE	FR.	MEH	CAPTAIN	WARDROOM OFFICERS, SHIP	WARDROOM OFFICERS, AIRCRAFT	WARRANT OFFICERS	CHIEF PETTY OFFICERS	CREW, SHIP	CREW, AIRCRAFT
			1	26 MOTOR WHALE BOAT	MAIN	PWS	30-39	24	46							
			2	LIFE RAFT	BRIDGE	PWS	19-24	40	50							
			3	"	"	PWS	25-27	25	30							
			4	"	"	PWS	29-33	25	30							
			5	"	"	PWS	25-30	25	30							
			6	"	"	PWS	27-31	40	10							
			16	FLOATER KEYS	MAIN	PWS	102-107	23	400							
DRAFT DLW:-			FORWARD													
			AFT													
HEIGHT ABOVE DLW:-			TOP OF "Y" RADAR ANTENNA													
			TOP OF RADAR MAST													
			TOP OF FLIGHT DR. FR. 71													
			RANGE LIGHT S													
			UPPER BREAKDOWN LIGHT L													
			LOWER													
			TOP OF STEERING LIGHT													
			24" SEARCH LIGHT-AFT													
			THIRD													
			SECOND													
			DECK													
			FRAME													
			SIDE													
			THIRD - CON.													
			SECOND "													
			HOLD													
			167 - 168													
			167 - 168													
			161 - 162													
			161 - 167													
			175 - 177													
			23 - 24													
			175 - 179													
			23 - 24													
			167 - 168													
			167 - 168													
			161 - 162													
			161 - 167													
			175 - 177													
			23 - 24													
			175 - 179													
			23 - 24													
			167 - 168													
			167 - 168													
			161 - 162													
			161 - 167													
			175 - 177													
			23 - 24													
			175 - 179													
			23 - 24													
			16													

BOOKLET OF  
GENERAL PLANS  
HOLD, INNER BOTTOM  
& GENERAL INFORMATION

**FINISHED PLANS**  
TAKEN FROM WORK EXAMINED  
AND FOUND CORRECT

NORFOLK NAVY YARD  
CONSTRUCTION AND REPAIR  
INDUSTRIAL DEPARTMENT  
U.S.S. CHARGER - CVE-30

U. S. S. CHARGER-CVE 30  
GENERAL INFORMATION

SCALE  $\frac{1}{16}'' = 1'-0''$

BUSHIPS NO.581745,NFK. NO. 49893

SHEET NO. 14 OF 14 SHEETS

SCALE - <u>1/16" = 1'-0"</u>	DATE - <u>DEC. 6 - 1942</u>
DRAWN BY - <u>E. JORDAN</u>	NAVAL ARCH. <u>Edw. Freeman</u>
TRACED BY - <u>E. JORDAN</u>	SR. NAVAL ARCH. <u>W.B. Dushay</u>
CHECKED BY - <u>E.S. RITCHIE</u>	FOR MANAGER

*attn: J. H. Hunt*  
 PRINCIPAL NAVAL ARCH.

DR. NO. **49893**  
 BUSHIPS NO. **581745**